


PROJECT TITLE:	PROPOSED GENSET FOR ADMIN. BTP	PREPARED BY:	EDGARDO S. FLORES	RECOMMENDING APPROVAL:	PAUL H. CORDON	DRAWN:	ESF	SHEET NO.	1
LOCATION:	BAGUIO CITY ECONOMIC ZONE	CHECKED BY:	JOSEPH C. GALONG	APPROVED:	ATTY. DANTE M. QUINDOZA	CHECKED:	JCG	NO.	
			ENGINEER		ZONE ADMINISTRATOR - B.C.E.Z.	DATE:	03/19/2011	REVISIONS	
								DATE	

(DELETE)
LOCATION PLAN
SCALE 1:500

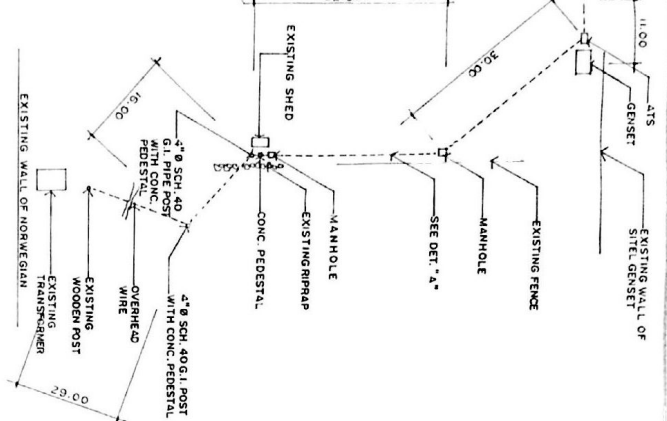

DET. "A"
SCALE 1:100



PLAN-DET "B"
SCALE 1:100




SECTION-DET "B"
SCALE 1:100




SECTION-DET "C"
SCALE 1:100




PLAN-PEDESTAL (DET "C")
SCALE 1:100

 


PLAN
SCALE 1:40 M

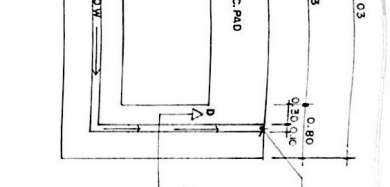

CONC. PAD REBAR DET
SCALE 1:40

 


SECTION THRU "D"
SCALE 1:100

 


PLAN-ROOF, G.I. POST
SCALE 1:100




WF-1 DET
SCALE 1:30

 


G.I. POST DET
SCALE 1:20










 


SIDE ELEVATION
SCALE 1:100

 

FRONT ELEVATION
SCALE 1:100

 

          

PROJECT TITLE	PREPARED BY:	RECOMMENDING APPROVAL:	DRAWN: ESF	SHEET NO.
PROPOSED EASEMENT FOR ADMIN. AND STP	EDGARDO S. FLORES	PAUL M. COLOMAN D.C. DIVISION CHIEF, ENG. DEPARTMENT MANAGER, OPERATIONS	MODESTO L. ARAYAO, JR. PREPARED: ESF	2
LOCATION	CHECKED BY:	APPROVED:	CHECKED: JCB	NO. REVISIONS
BARABO CITY ECONOMIC ZONE	JOSEPH C. GALLONE ENGINEER III	ATTY. DANIE M. QUINDOZA ZONE ADMINISTRATION, BCTZ	DATE: 03/20/2018	2