

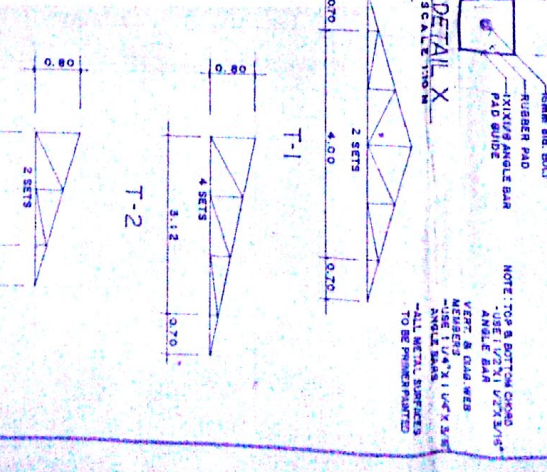
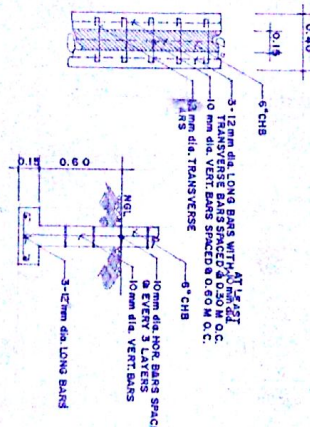
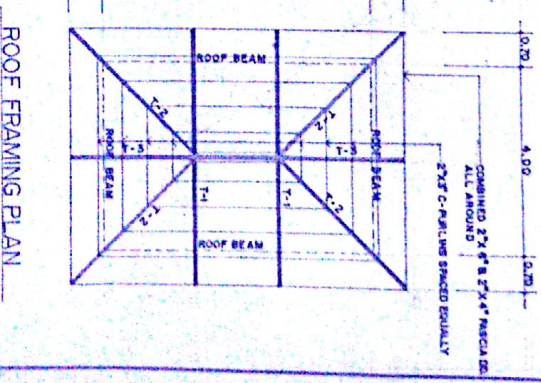


FOUNDATION PLAN
SCALE 1:50

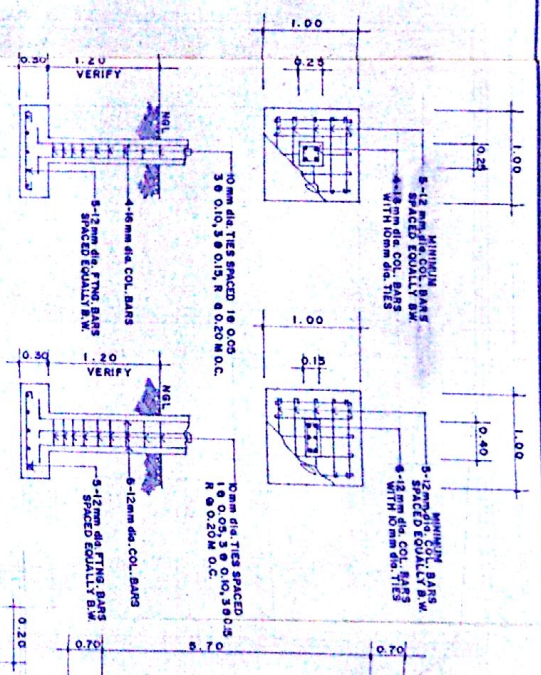

**BAGUIO CITY
ECONOMIC ZONE**

PREPARED BY: ESCARDO S. FLORES	PROJECT TITLE: PROPOSED GENSET HOUSING	RECOMMENDING APPROVAL: PAUL M. CODANON, MOD. STRO. L. ASST. IN CH. DIVISION CHIEF AND DEPUTY CHIEF, Operations	DRAWN: ES FLORES	SHEET NO.
CHECKED BY: JOSEPH C. CALONG	LOCATION: ALONG CLIENT LOGIC ROAD	APPROVED: ATTY. DANIE M. QUINDOZA	REMARKED: EBF	1
DATE: 01/27/2010			CHECKED: JCB	2

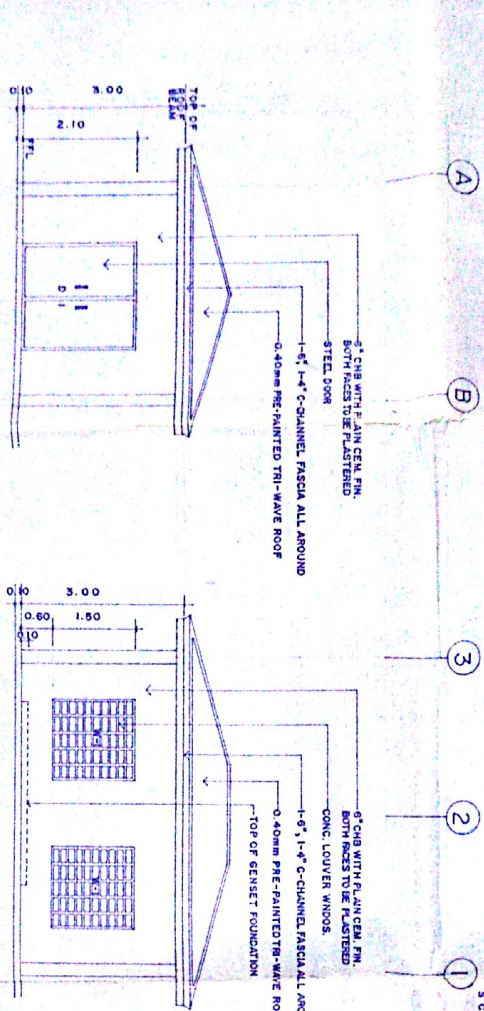