




SECOND FLOOR PLAN
SCALE 1:100

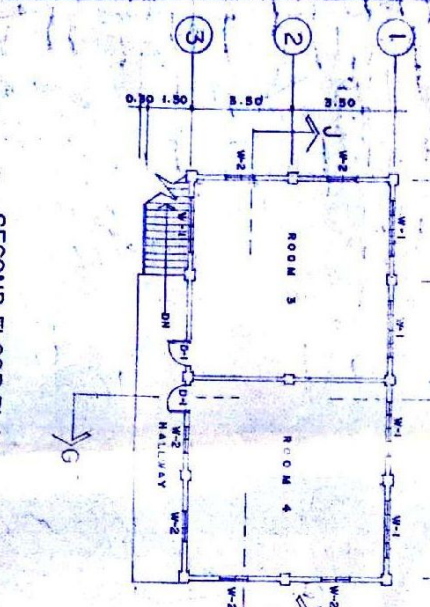


FIRST FLOOR PLAN (EXISTING)
SCALE 1:100

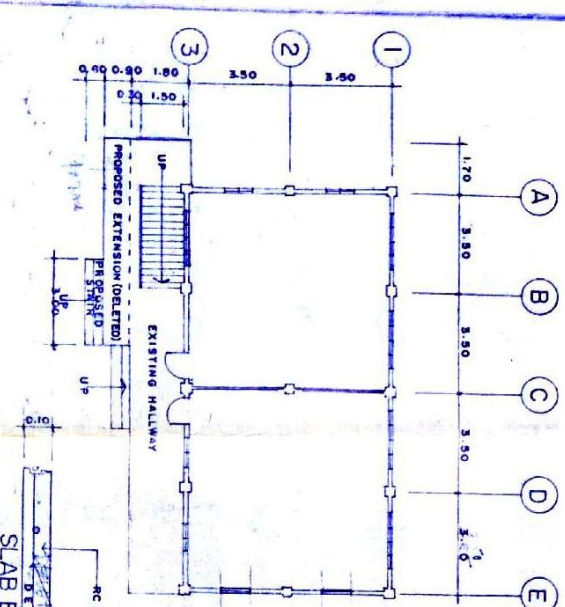


SLAB EXTENSION DET.
SCALE 1:100

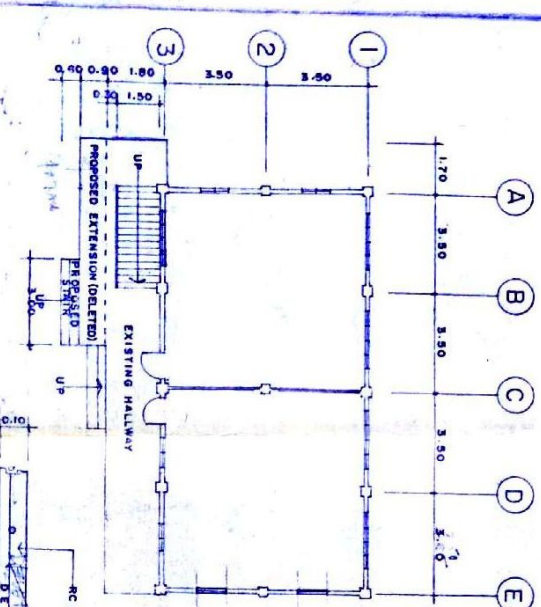


STAIR DET. (DELETED)
SCALE 1:30

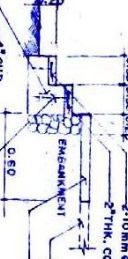


FRONT ELEVATION
SCALE 1:100

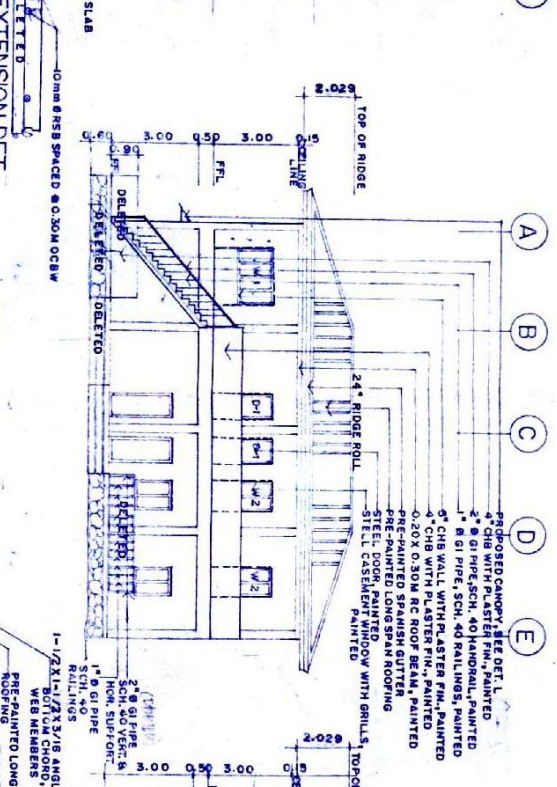


REAR ELEVATION
SCALE 1:100

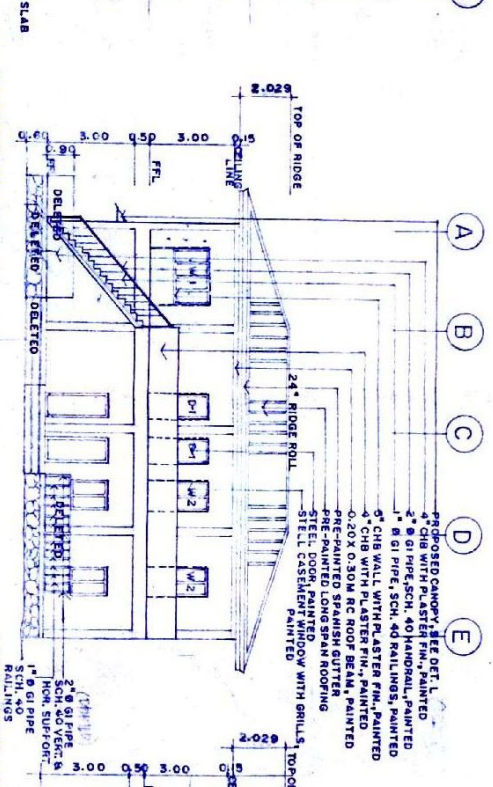


LEFT SIDE ELEVATION
SCALE 1:100

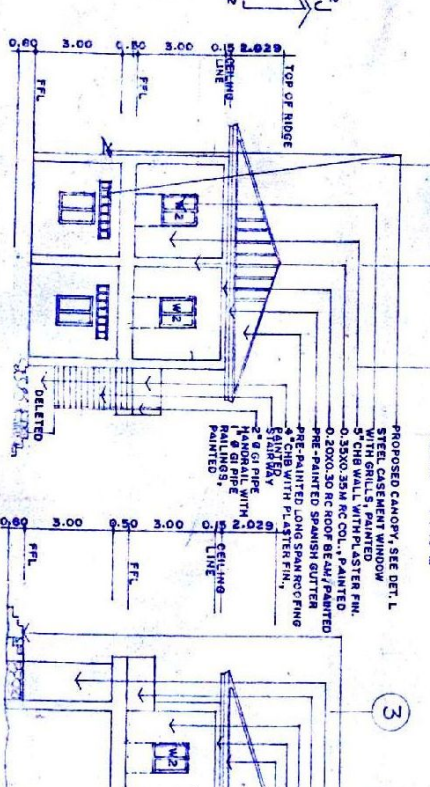


RIGHT SIDE ELEVATION
SCALE 1:100

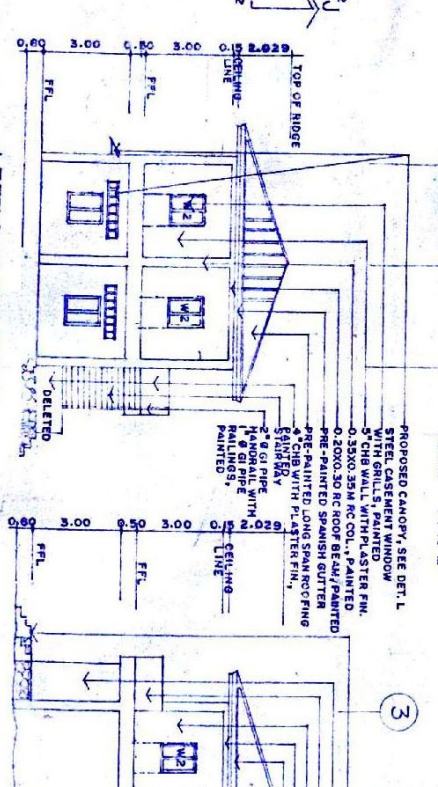


DETAIL "I"
SCALE 1:10

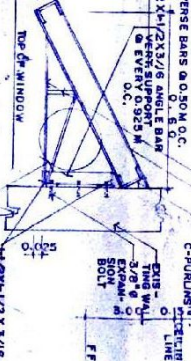

SECTION THRU "JJ"
SCALE 1:100

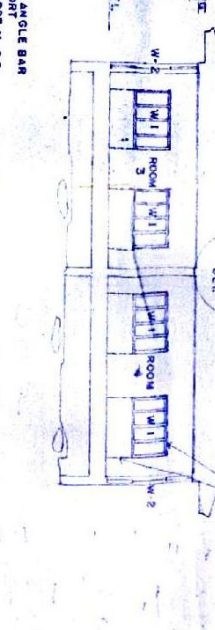

SECTION THRU "GG"
SCALE 1:100

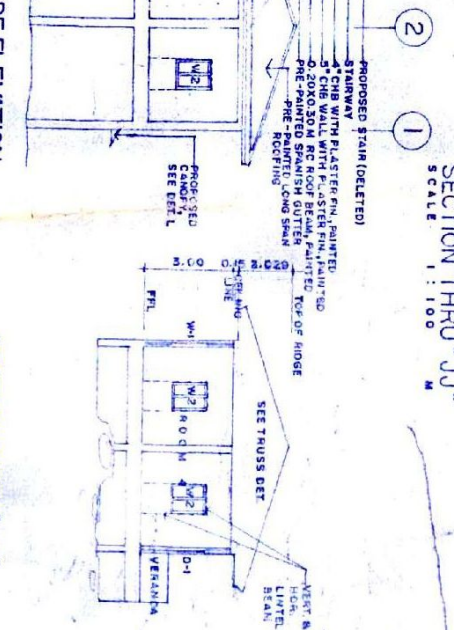

PROJECT TITLE :
PROVISION FOR A SECOND FLOOR-ADOPT A SCHOOL PROJECT
LICENT :
SPRINGHILLS, ABUJAH, BAGUIO CITY

PREPARED BY:
JOSEPH C. SALONG
REGISTERED ARCHITECT

RECOMMENDING APPROVAL:
PAUL M. EDORADO
DIVISION CHIEF/LEADS
APPROVED

REVISIONS:

No.	DATE	REVISIONS

SHEET COMMENTS:
DRAWN BY: AS SHOWN
CHECKED BY: AS SHOWN
DATE OF SHEET: A-1

ATTY. RENE JOEY S. MIPA
CIVIL ENGINEER
CIVIL ENGINE ADMINISTRATION