


FLOOR PLAN
SCALE: 1:100 MTS.

PVC TYPE DOORS
Ø 0.6 MTS. IN WIDTH

DETAILS
SCALE: 1:50 M

PROPOSED RELOCATED COUNTER W/ FIXED GLASS

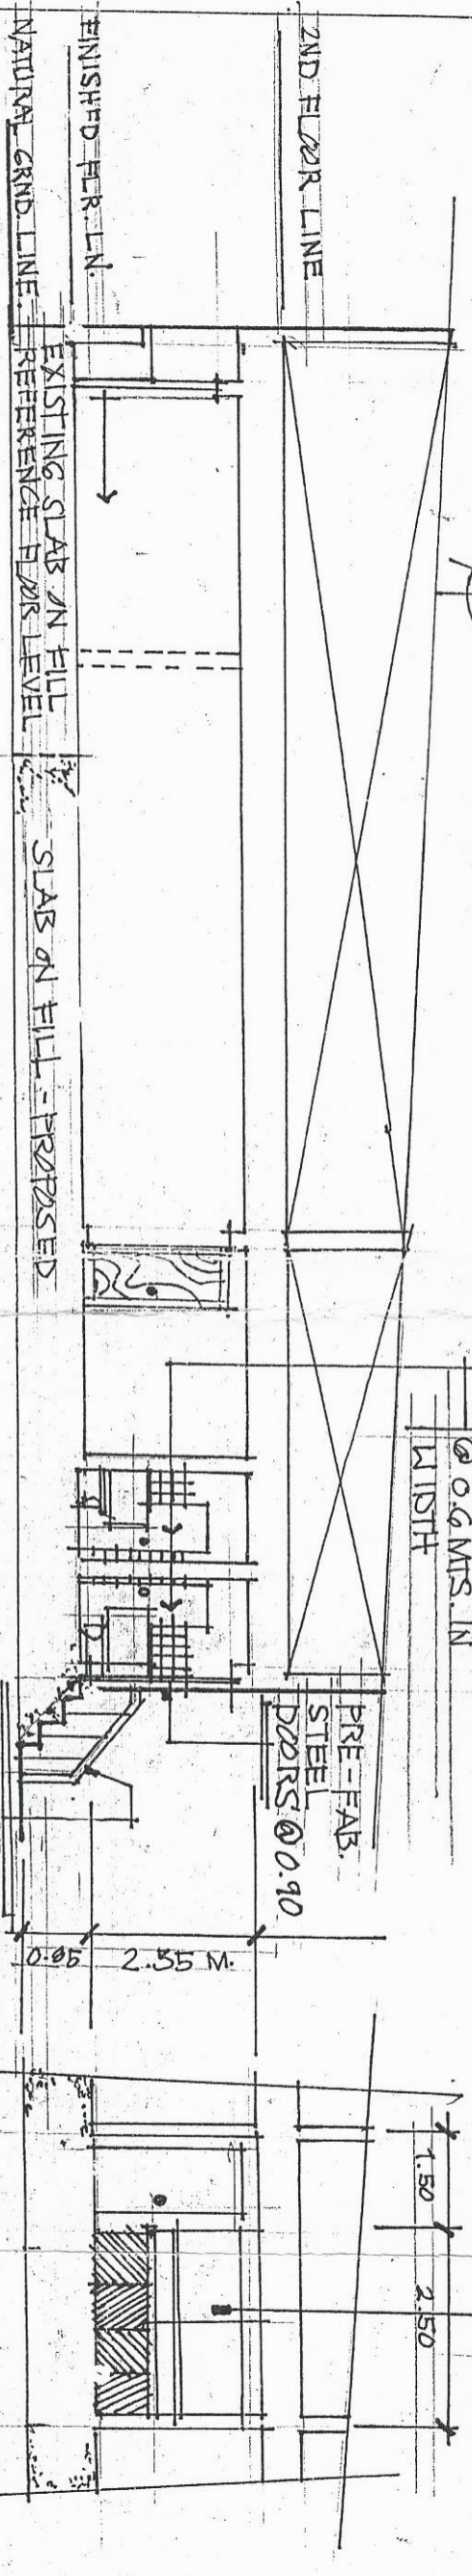

LONGITUDINAL SECTION
SCALE: 1:100 MTS.

STAINLESS STEEL HANDRAILS Ø 3 IN. Ø WITH S.S. ROUND BAR RAILINGS

X-SECTION
SCALE: 1:100 M.

Ar. Pierre 9-C-17

Principal Architect:	Project Title / Project Location:	Project Owner:	Intellectual Property:	Sheet Contents:	Sheet No.:
PIERRE GERARD A. POTENZA	PROPOSED RELOCATION OF COUNTER, TOILET & BATH, BACK-FILLING & CONCRETE SLAB	DDG JUSTO PORFIRIO LI. YUSINGCO Finance & Administration	PHILIPPINE ECONOMIC ZONE AUTHORITY		
BUILDING OFFICIAL: ENGR. DOMINIC ZAGADA JR.	PEZA UPPO-NAIA OFFICE @ BUREAU OF CUSTOMS				