


TRANSCO
(NORWEGIAN)

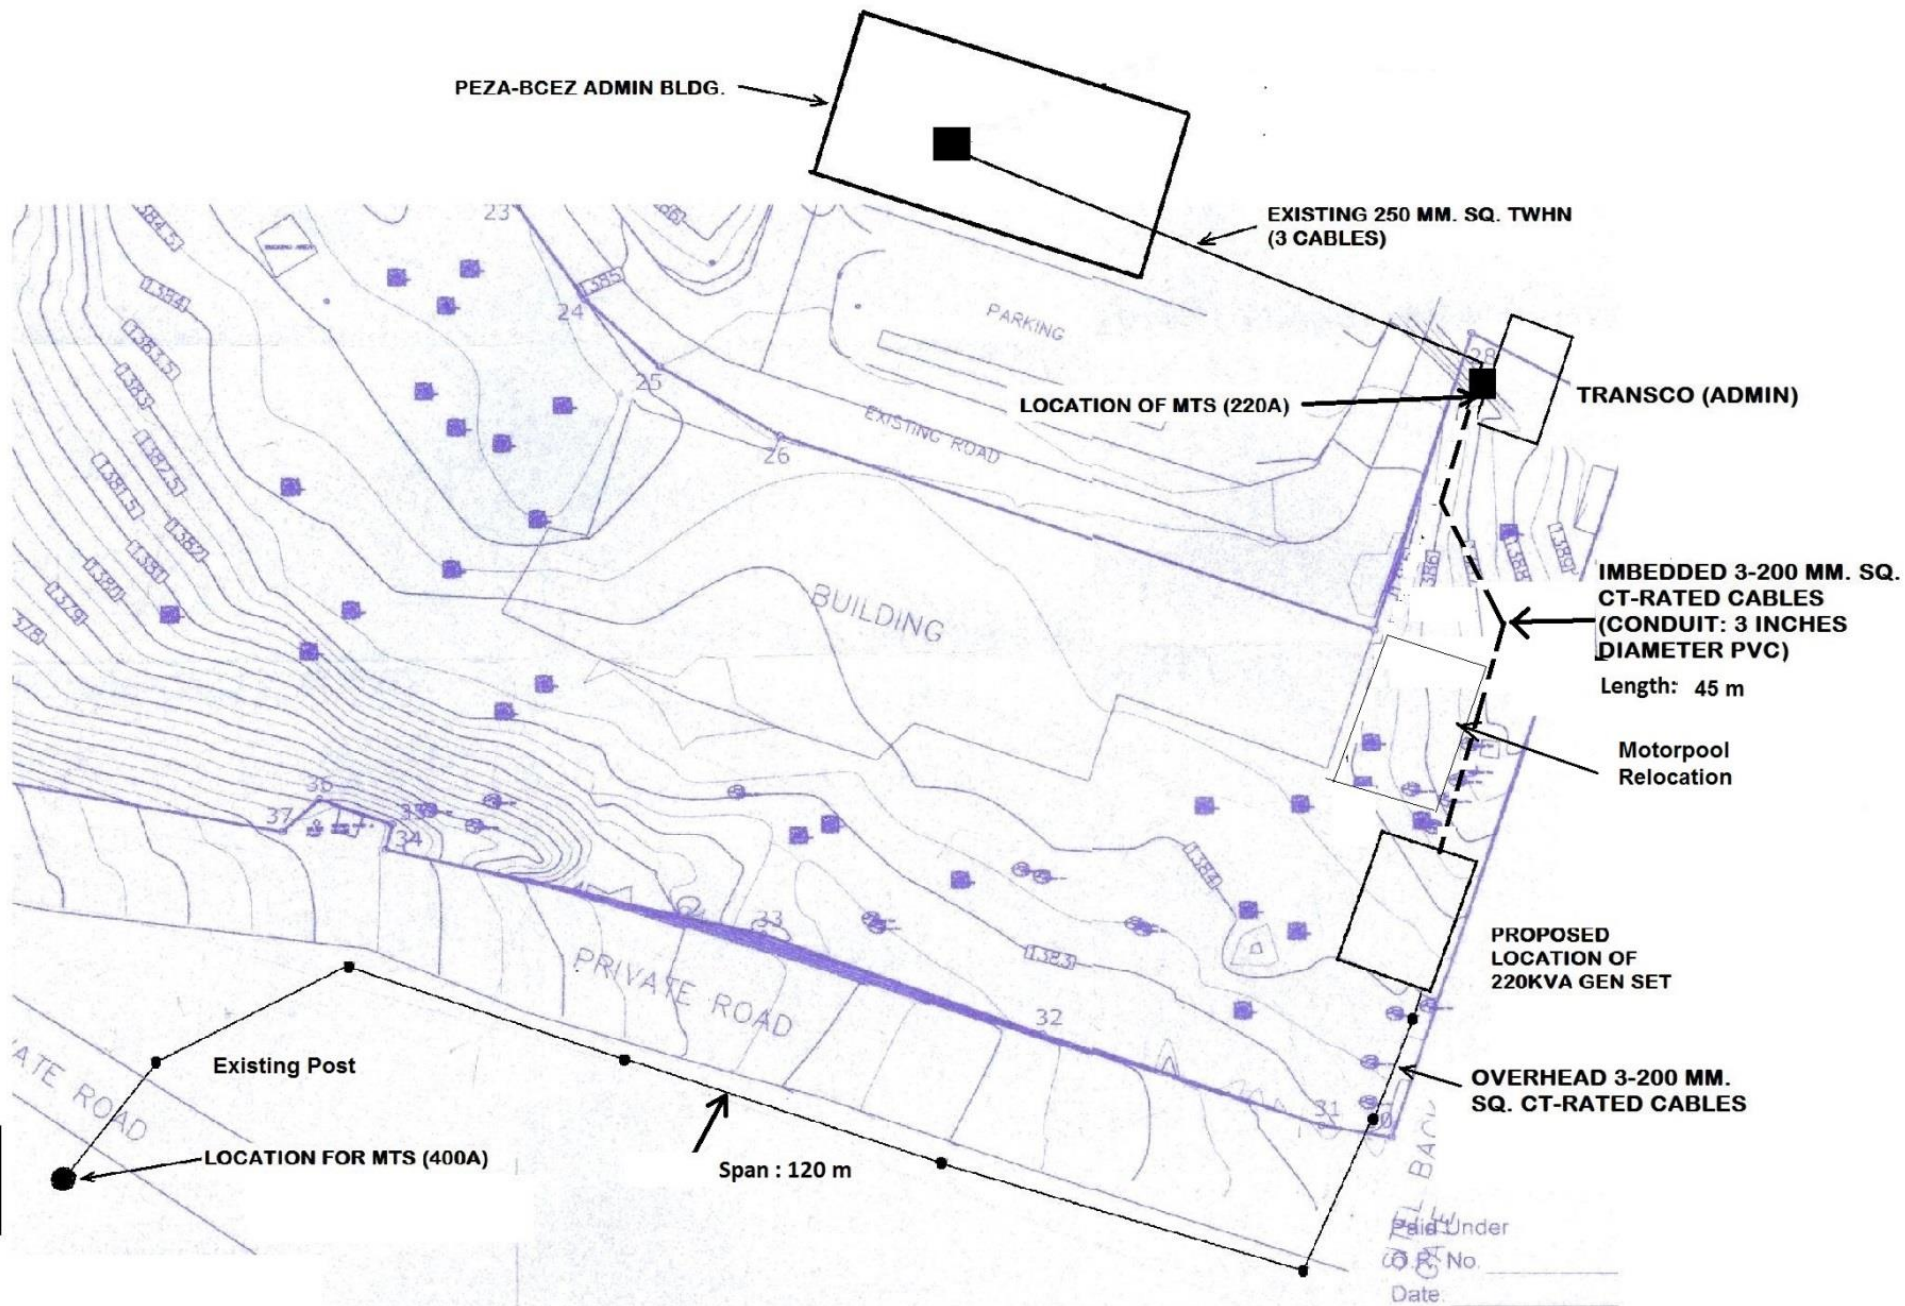

PROPOSED LOCATION LAYOUT FOR 220 KVA NETWORK

Paid Under
No. _____
Date: _____