


TRANSCO  
(NORWEGIAN)

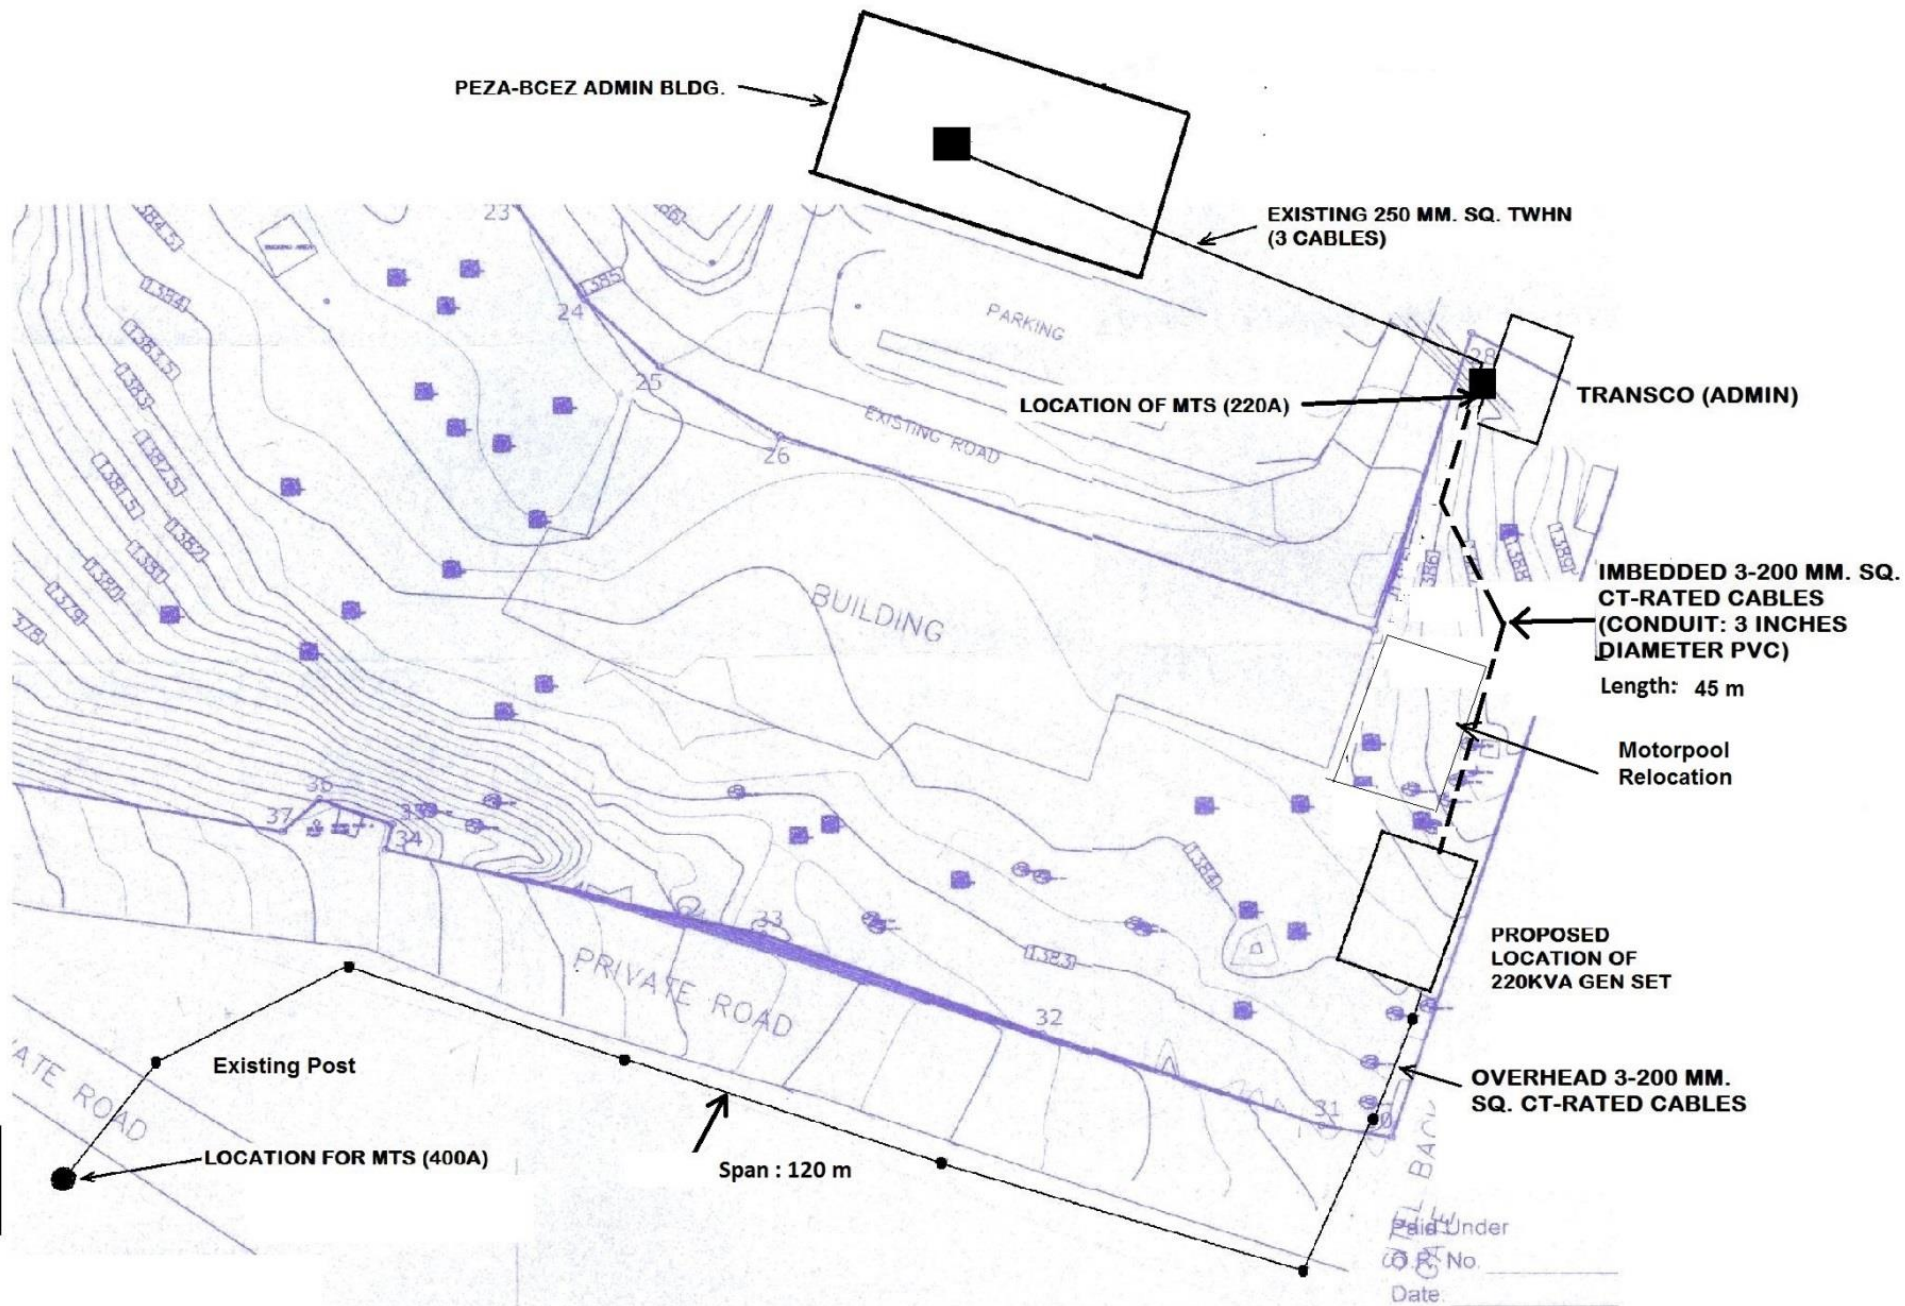

PROPOSED LOCATION LAYOUT FOR 220 KVA NETWORK